

ALL DIMENSIONS ARE IN mm UNLESS NOTED OTHERWISE

N.G.R E: 541247 N: 128651

DIRECTIONS TO SITE: At junction 10, take the A264 exit to Crawley/E Grinstead (0.3 mi). At the roundabout, take the 1st exit onto Cophthorne Way/A264 (0.2 mi). At the roundabout, take the 2nd exit and stay on Cophthorne Way/A264 (0.4 mi). At the roundabout, take the 2nd exit onto Cophthorne Common Rd/A264 (1.5 mi). At the roundabout, take the 3rd exit onto Turners Hill Rd/B2028 (2.5 mi). At the roundabout, take the 2nd exit onto North St/B2028 (1.1 mi). Turn left onto Selsfield Rd (1.2 mi) Continue onto Chapel Row (0.2 mi) Slight left onto The Hollow (0.4 mi) Continue onto Top Rd (0.9 mi) Continue onto Playwatch Ln (1.3 mi) Turn right onto Hindleap Ln (1.2 mi) Turn right onto Lewes Rd/A22 (0.1 mi) Turn right onto Beaconsfield Rd (0.5 mi) Turn left onto Stone Quarry Rd (0.8 mi) Turn left onto Coach Ln. Destination will be on the right in 171 ft

REV	Issued for Approval	MS	CT	DATE
A				05.07.20





O₂
CORNERSTONE - SMIP


Cell Name	Opt.
COACH LANE SF	-
Cell ID No	
TEF	VF
30371400	091014
	N/A

Site Address / Contact Details
COACH LANE
DANEHILL
WEALDEN
EAST SUSSEX
RH17 7JU


Drawing Title:	SITE LOCATION MAPS
Purpose of issue:	PLANNING
Drawing Number:	100
Surveyed By:	MS
Original Sheet Size:	A3
Drawn:	MS
Date:	05.07.20
Checked:	CT
Date:	05.07.20
Pack Issue:	A

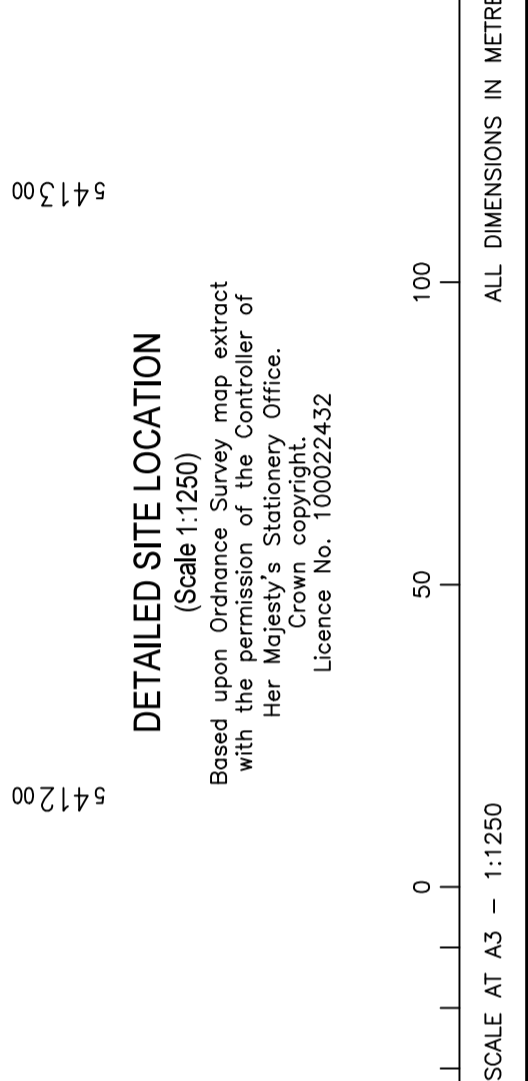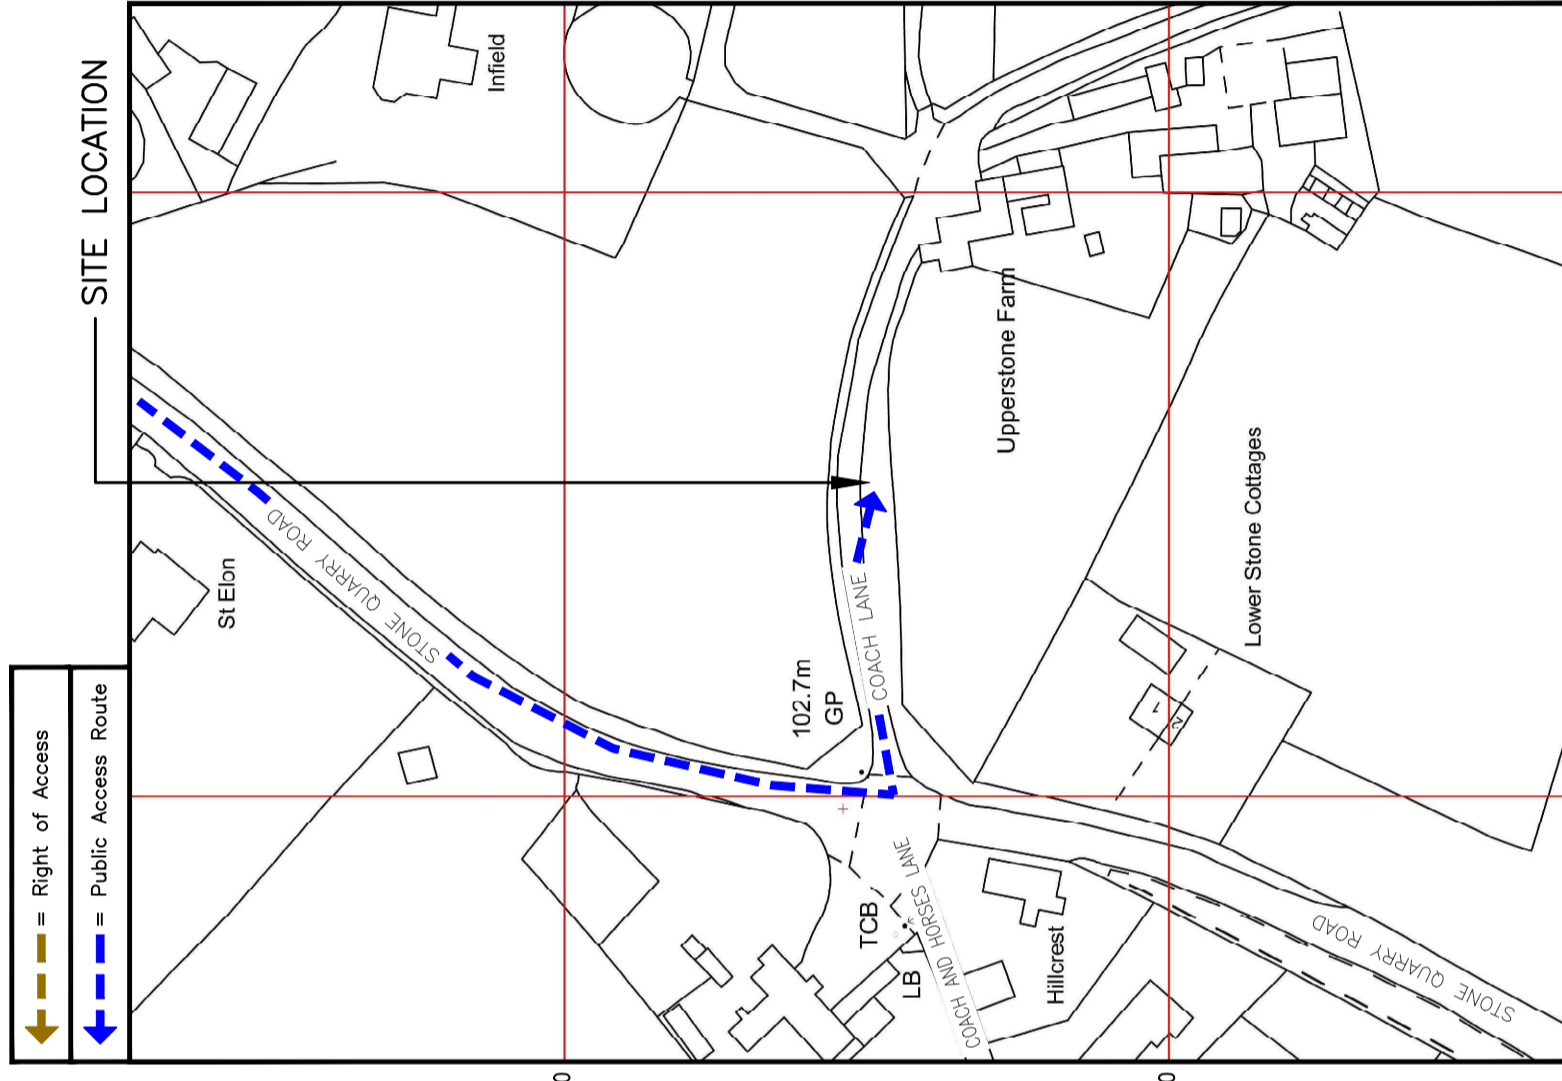

DETAILED SITE LOCATION
(Scale 1:1250)
Based upon Ordnance Survey map extract with the permission of the Controller of Her Majesty's Stationery Office. Crown copyright. Licence No. 100022432

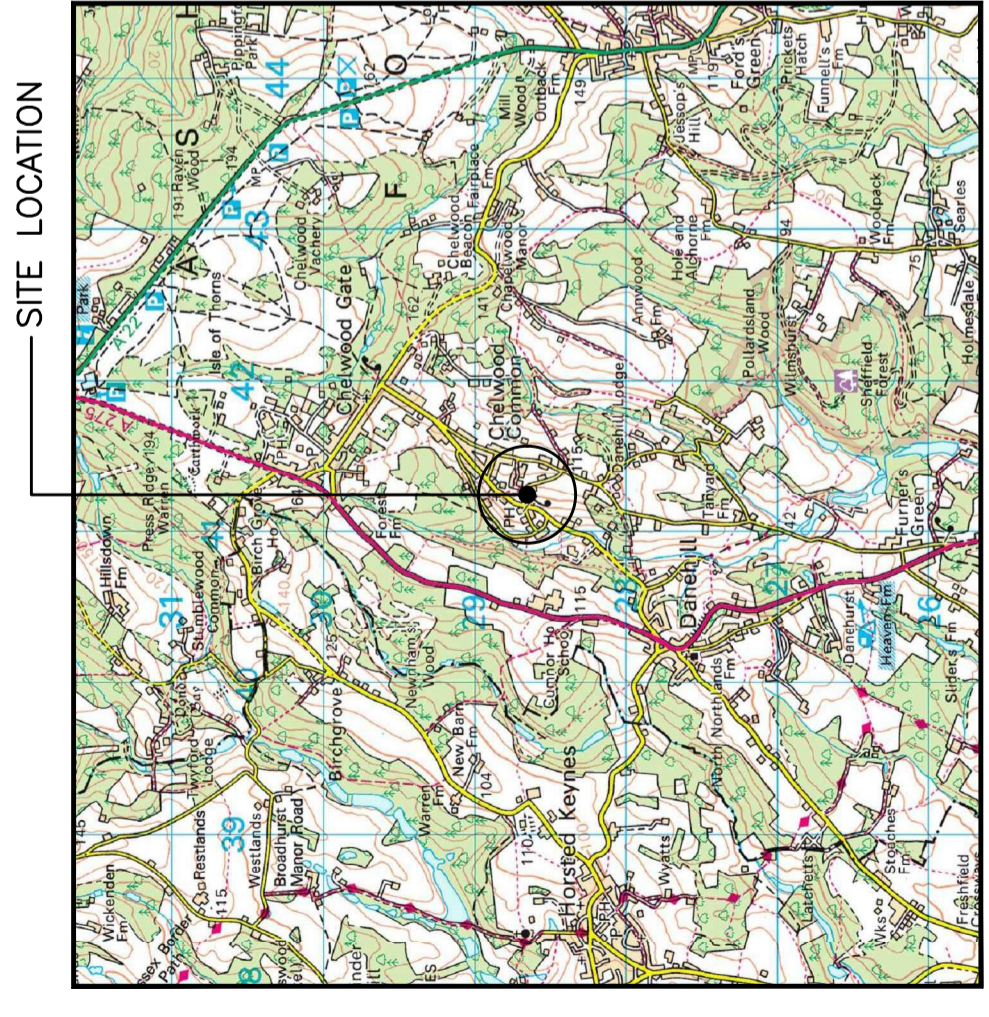

SITE LOCATION
(Scale 1:50000)
Ordnance Survey map extract based upon Landranger map series with the permission of the controller of Her Majesty's Stationery Office Licence No. 100022432 Crown copyright.

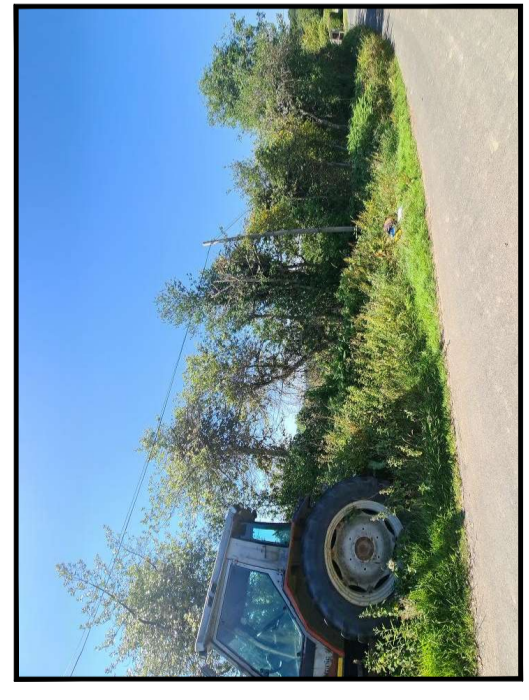

SITE PHOTOGRAPH

The drawings comply with TEF Standard ICNRP guidelines. Designed in accordance with CIL document: SDN0008

ALL DIMENSIONS ARE IN mm UNLESS NOTED OTHERWISE

N.G.R E: 541247 N: 128651

NOTES:

REV	Issued for Approval	MS	CT	BY	CH	DATE
A						05.07.20



O₂
 CORNERSTONE - SMIP


Cell Name	Opt.
COACH LANE SF	-
Cell ID No	
TEF	VF

CORNERSTONE	30371400	091014	N/A
-------------	----------	--------	-----

Site Address / Contact Details
 COACH LANE
 DANEHILL
 WEALDEN
 EAST SUSSEX
 RH17 7JU

Drawing Title: EXISTING SITE PLAN
 Purpose of issue: PLANNING
 Drawing Number: 200

Surveyed By: MS	Original Sheet Size: A3	Drawn: MS	Date: 05.07.20	Checked: CT	Date: 05.07.20	Issue: A
-----------------	-------------------------	-----------	----------------	-------------	----------------	----------

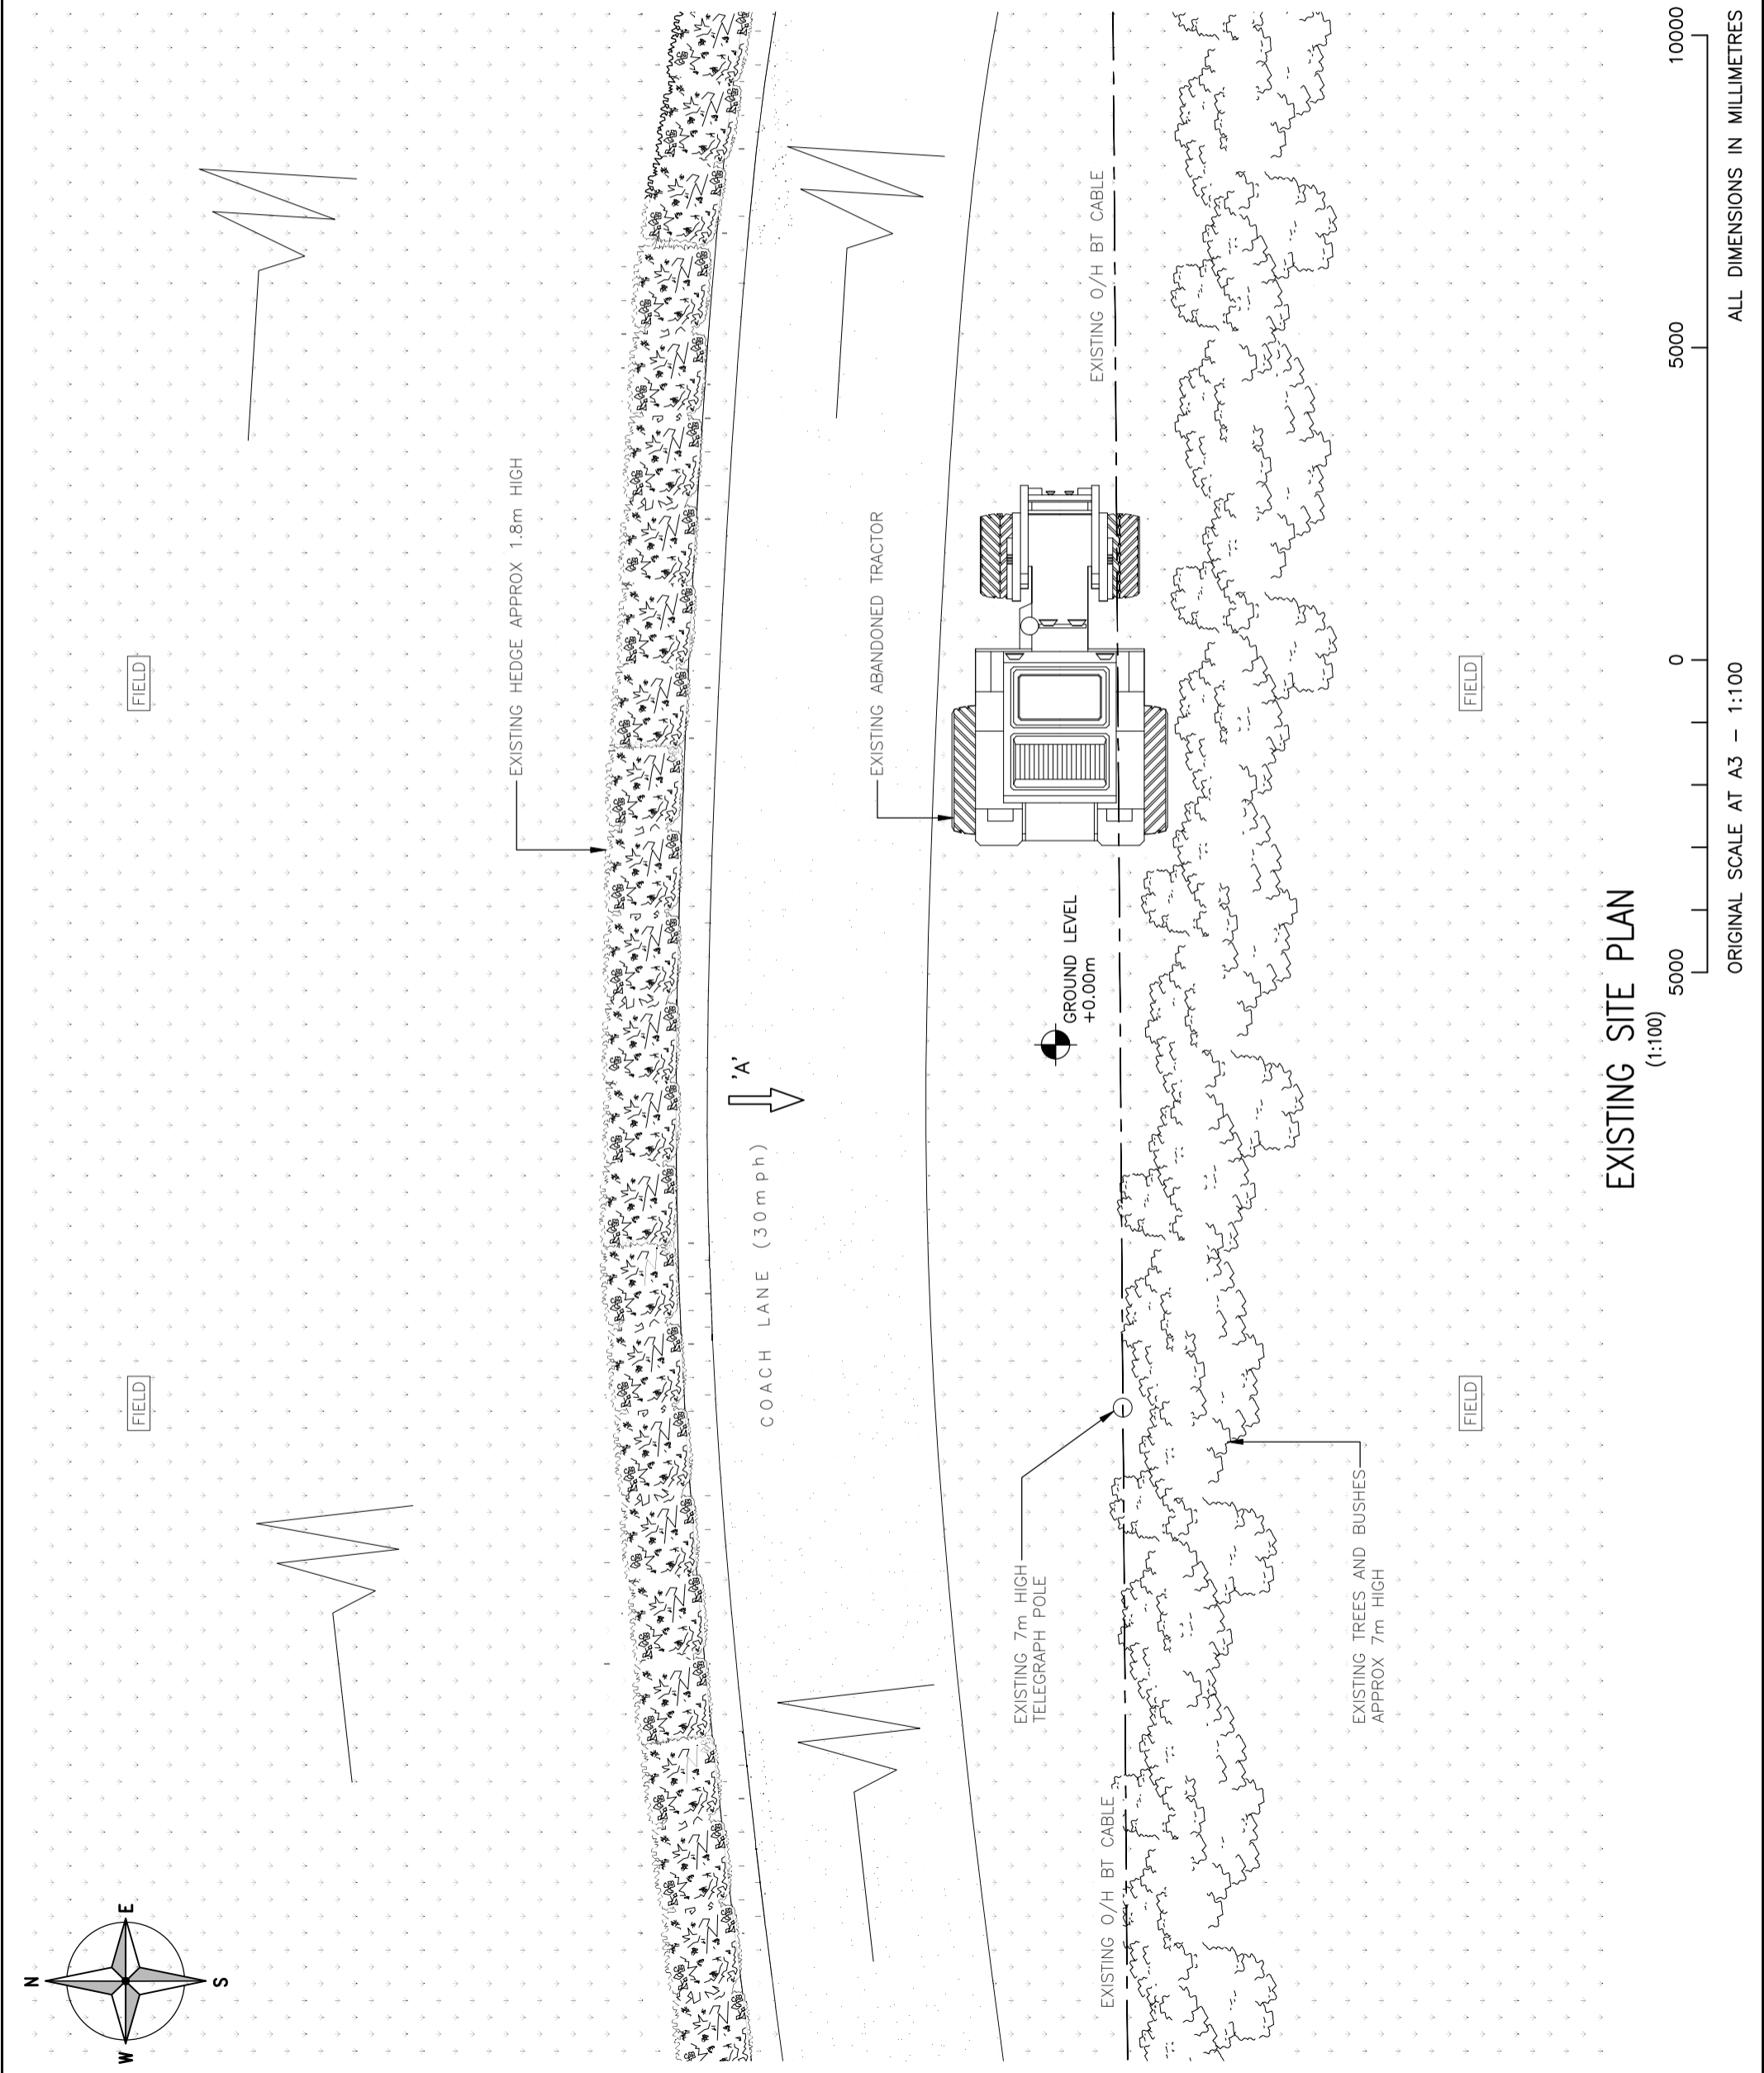

EXISTING SITE PLAN
 (1:100)


ALL DIMENSIONS IN MILLIMETRES
 ORIGINAL SCALE AT A3 - 1:100

ALL DIMENSIONS ARE IN mm UNLESS NOTED OTHERWISE

N.G.R E: 541247 N: 128651

NOTES:

REV	Issued for Approval	MS	CT	BY	CH	DATE
A						05.07.20

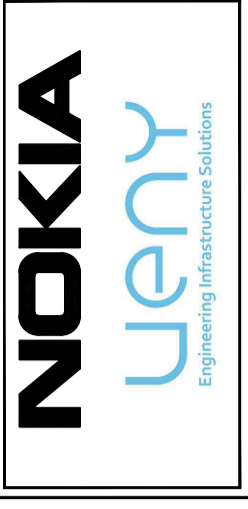

O₂
CORNERSTONE - SMIP


Cell Name	Opt.
COACH LANE SF	-
Cell ID No	
TEF	VF

CORNERSTONE	30371400	091014	N/A
-------------	----------	--------	-----

Site Address / Contact Details
COACH LANE
DANEHILL
WEALDEN
EAST SUSSEX
RH17 7JU

Drawing Title: PROPOSED SITE PLAN
Purpose of issue: PLANNING
Drawing Number: 201

Surveyed By: MS	Original Sheet Size: A3	Drawn: MS	Date: 05.07.20	Checked: CT	Date: 05.07.20	Issue: A
-----------------	-------------------------	-----------	----------------	-------------	----------------	----------

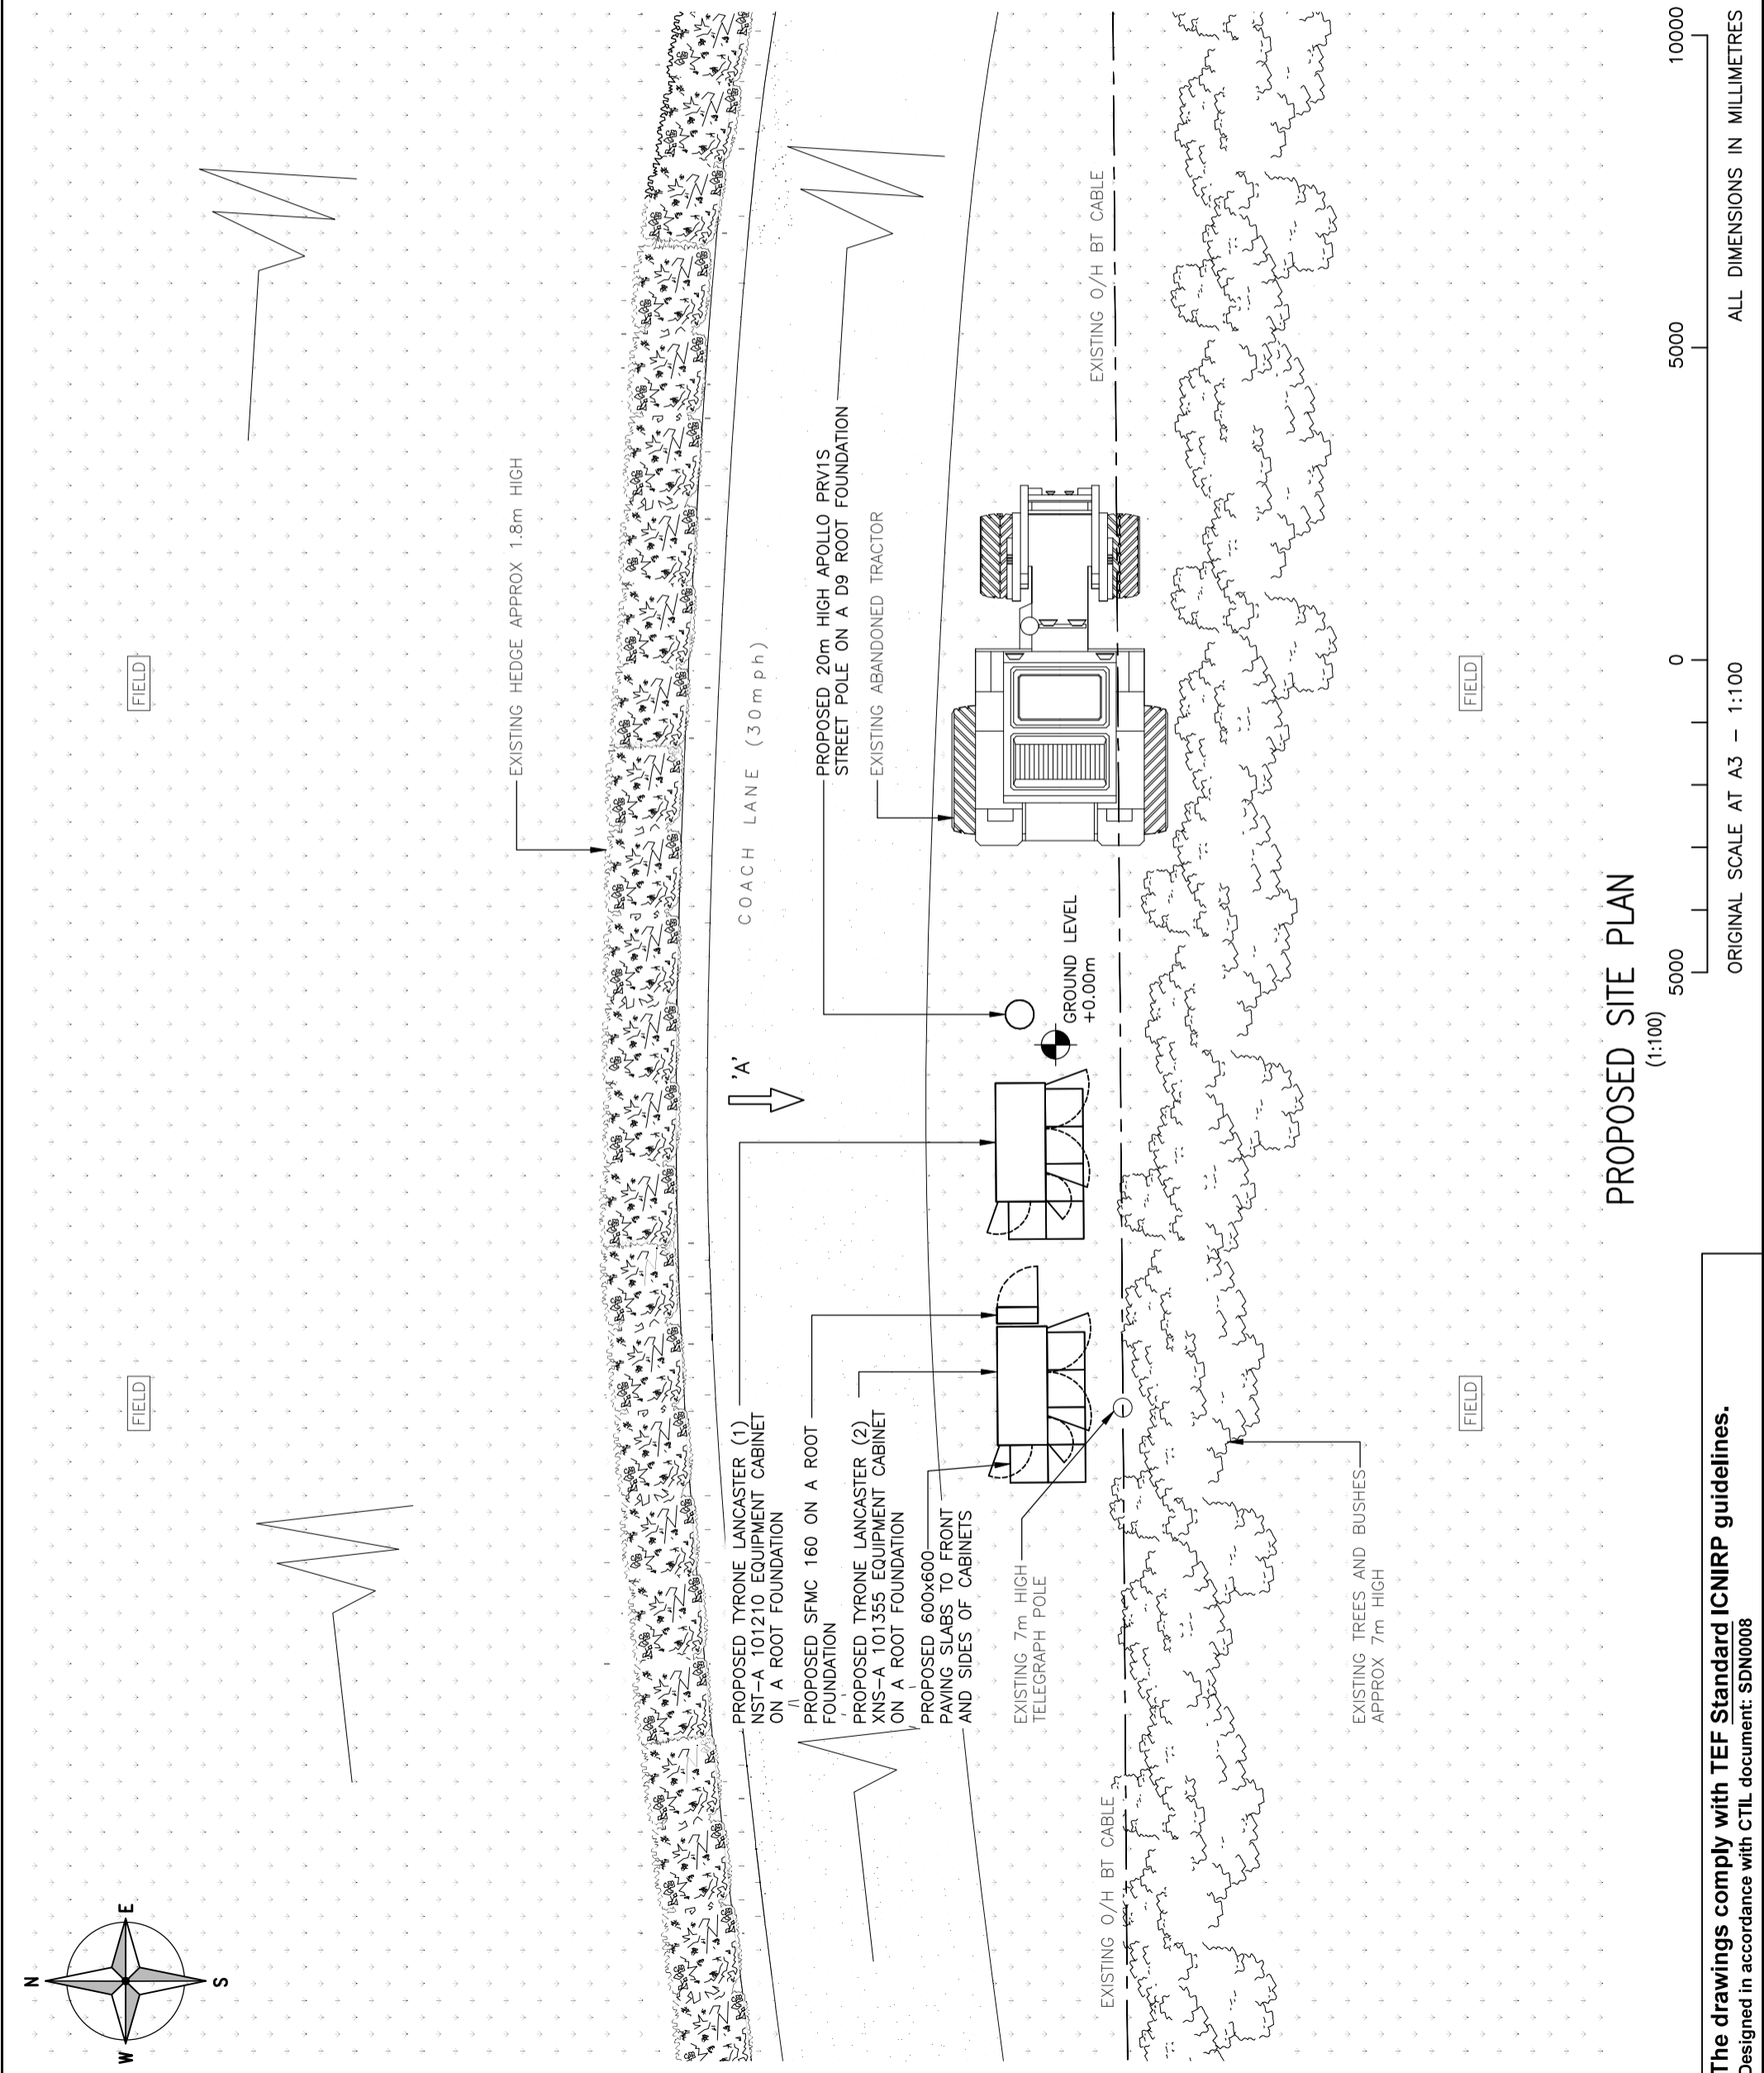

PROPOSED SITE PLAN
(1:100)

ORIGINAL SCALE AT A3 - 1:100
ALL DIMENSIONS IN MILLIMETRES


The drawings comply with TEF Standard ICNRP guidelines.
Designed in accordance with CIL document: SDN0008

ALL DIMENSIONS ARE IN mm UNLESS NOTED OTHERWISE

N.G.R E: 541247 N: 128651

NOTES:

REV	Issued for Approval	MS	CT	BY	CH	DATE
A						05.07.20

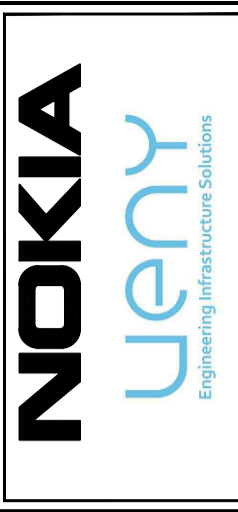

O₂
CORNERSTONE - SMIP


Cell Name	Opt.
COACH LANE SF	-
Cell ID No	
TEF	VF
30371400	091014
	N/A

Site Address / Contact Details
COACH LANE
DANEHILL
WEALDEN
EAST SUSSEX
RH17 7JU

Drawing Title: EXISTING SITE ELEVATION

Purpose of issue: PLANNING

Drawing Number:	300
Surveyed By:	MS
Original Sheet Size:	A3
Drawn:	MS
Date:	05.07.20
Checked:	CT
Date:	05.07.20
Issue:	A

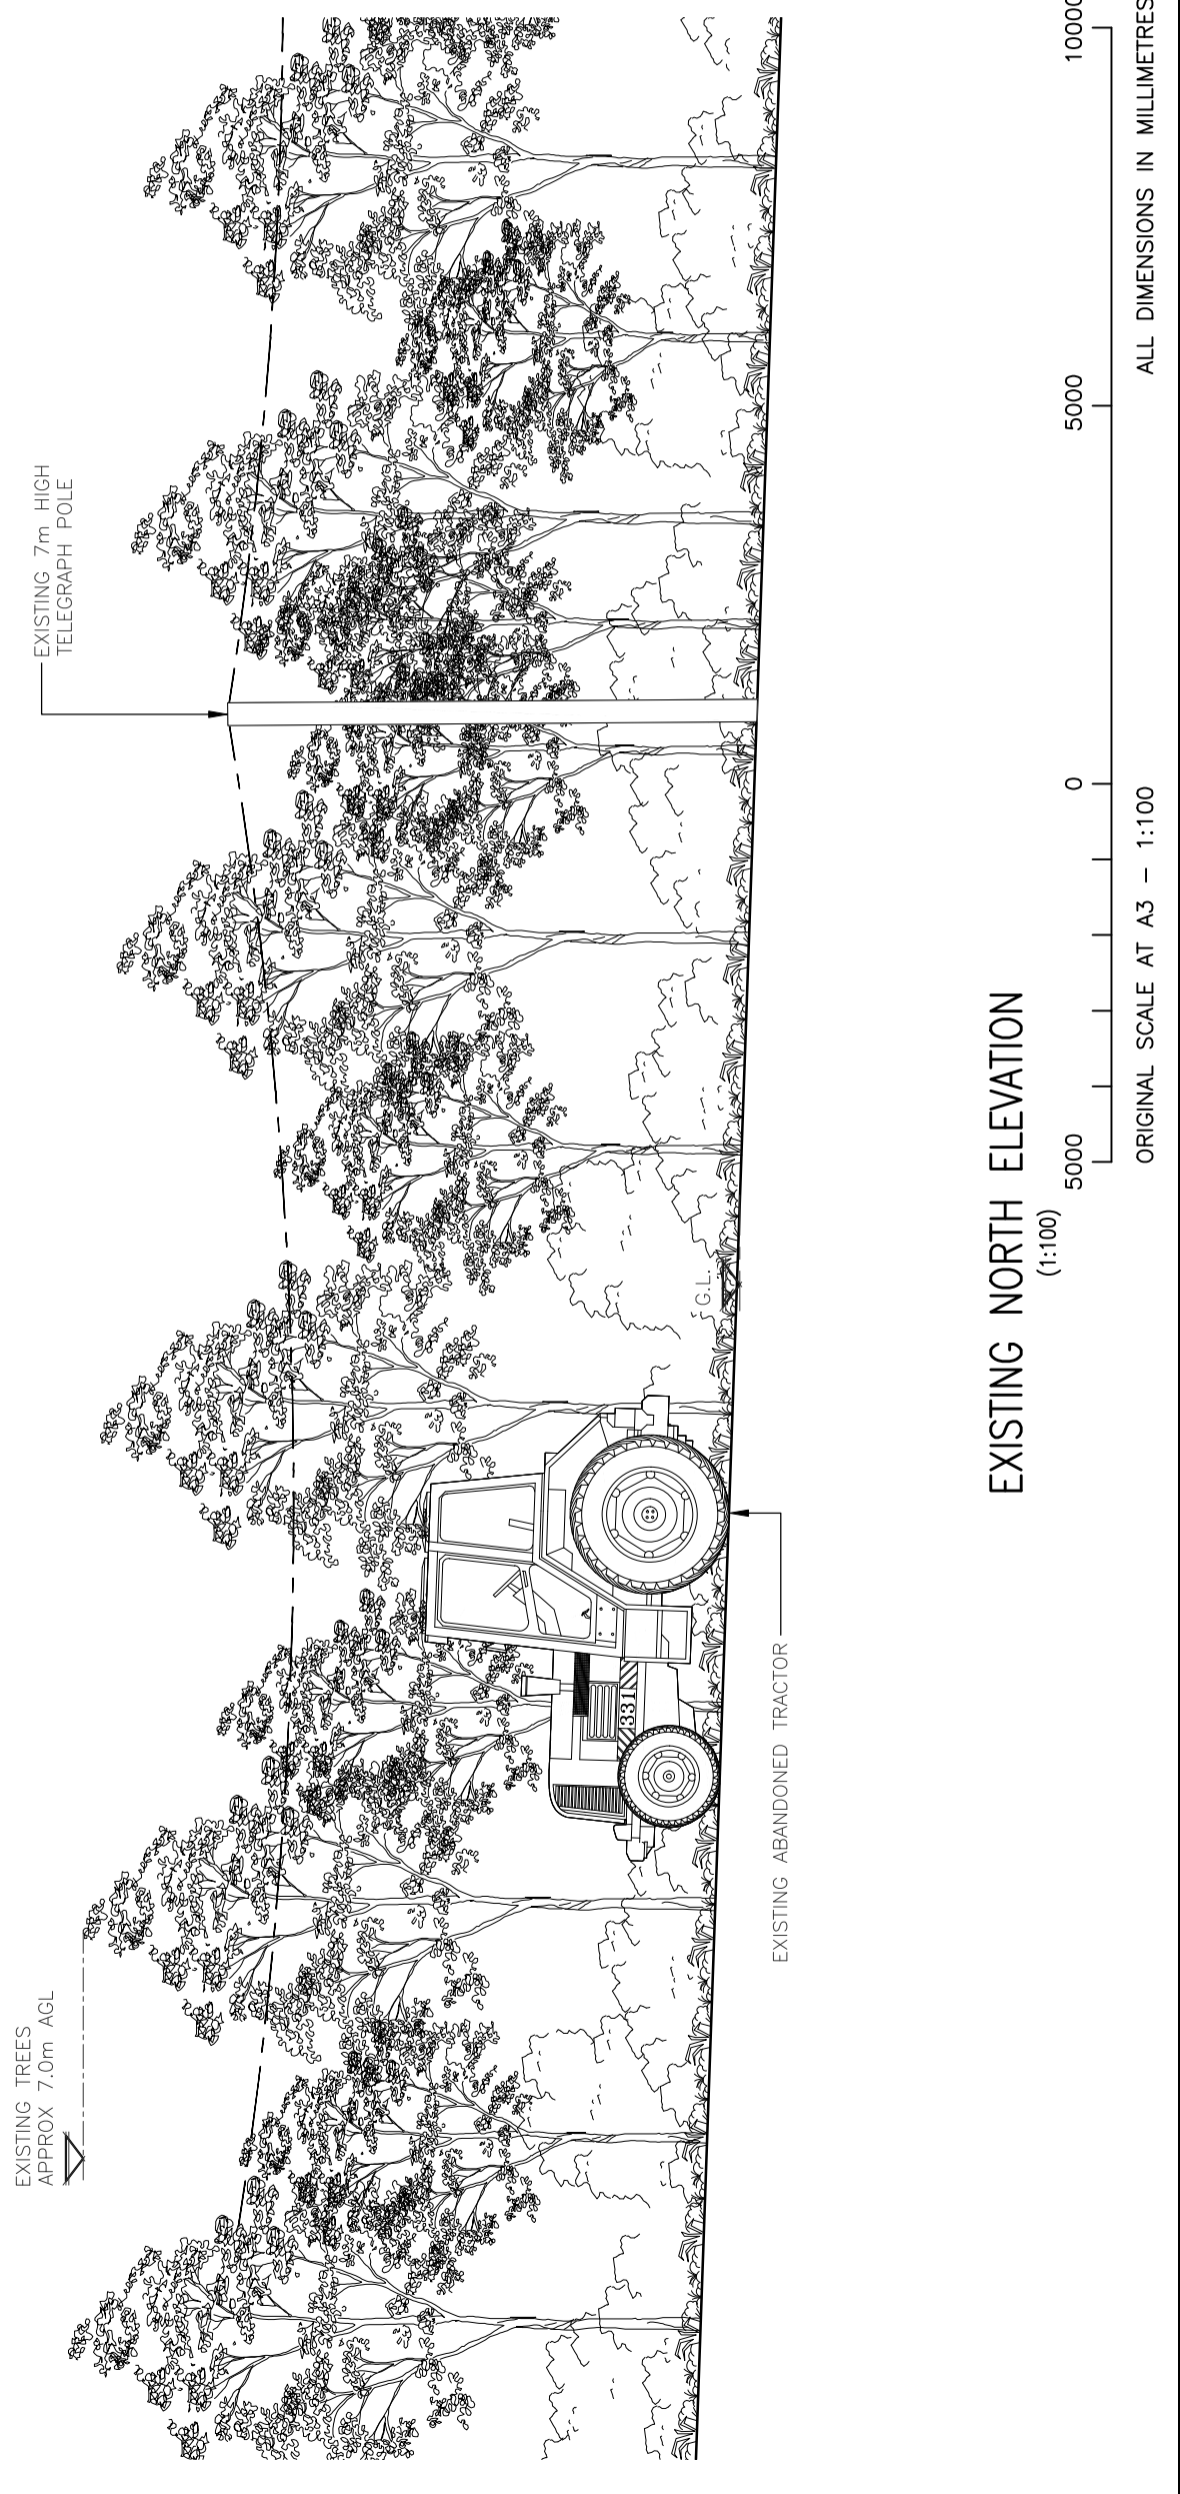

ALL DIMENSIONS ARE IN mm UNLESS NOTED OTHERWISE
 N.G.R E: 541247 N: 128651

NOTES:

TOP OF PROPOSED POLE +20.00m AGL
 TOP OF PROPOSED ANTENNAS +19.80m AGL
 U/S OF PROPOSED ANTENNAS +17.80m AGL

EXISTING TREES
 APPROX 7.0m AGL

EXISTING 7m HIGH
 TELEGRAPH POLE

EXISTING ABANDONED TRACTOR
 PROPOSED 20m HIGH APOLLO PRVIS
 STREET POLE ON A D9 ROOT FOUNDATION
 PROPOSED TYRONE LANCASTER (1) NST-A 101210
 EQUIPMENT CABINET ON A ROOT FOUNDATION

PROPOSED TYRONE LANCASTER (2)
 XNS-A 101355 EQUIPMENT CABINET
 ON A ROOT FOUNDATION
 PROPOSED SFMC 160 ON A ROOT FOUNDATION

PROPOSED NORTH ELEVATION
 (1:100)




ORIGINAL SCALE AT A3 - 1:100

ALL DIMENSIONS IN MILLIMETRES

The drawings comply with TEF Standard ICNRP guidelines.
 Designed in accordance with CTIL document: SDN0008

REV	Issued for Approval	MS	CT	DATE
BY	CH	DATE		

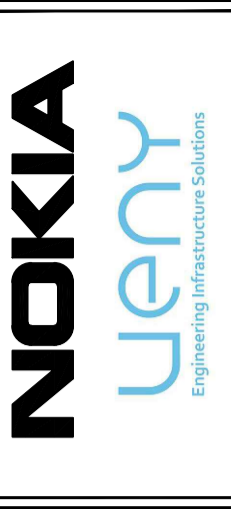

O₂
 CORNERSTONE - SMIP

Cell Name	Opt.
COACH LANE SF	-
Cell ID No	
TEF	VF

CORNERSTONE	30371400	091014	N/A
-------------	----------	--------	-----

Site Address / Contact Details
 COACH LANE
 DANEHILL
 WEALDEN
 EAST SUSSEX
 RH17 7JU

Drawing Title:	PROPOSED SITE ELEVATION
Purpose of issue:	PLANNING
Drawing Number:	301
Surveyed By:	MS
Original Sheet Size:	A3
Drawn:	MS
Date:	05.07.20
Checked:	CT
Date:	05.07.20
Issue:	A
Drawn:	MS
Date:	05.07.20
Issue:	A